



WHITEWATER LAKE AREA

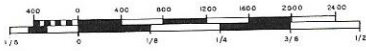

HAROLD H. KOLS
REGISTERED PROFESSIONAL LAND SURVEYOR
LAKE GENEVA, WISCONSIN

BASE MAP COMPILED FROM AERIAL
PHOTOS & NEELY HWY CORNER PL. & B. MARK
PROPERTY LINES TAKEN FROM RECORDED
LAND SUBDIVISION PLATS & TOWN
ASSESSMENT RECORDS.
DRAWN BY H. KOLS. UPDATED BY S. JONES
JANUARY 1984. JUNE 1984

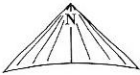

BLOCK NUMBER

LOT NUMBERS


TOWN OF

W-WHITEWATER

R-RICHMOND

SECTION

PARCEL

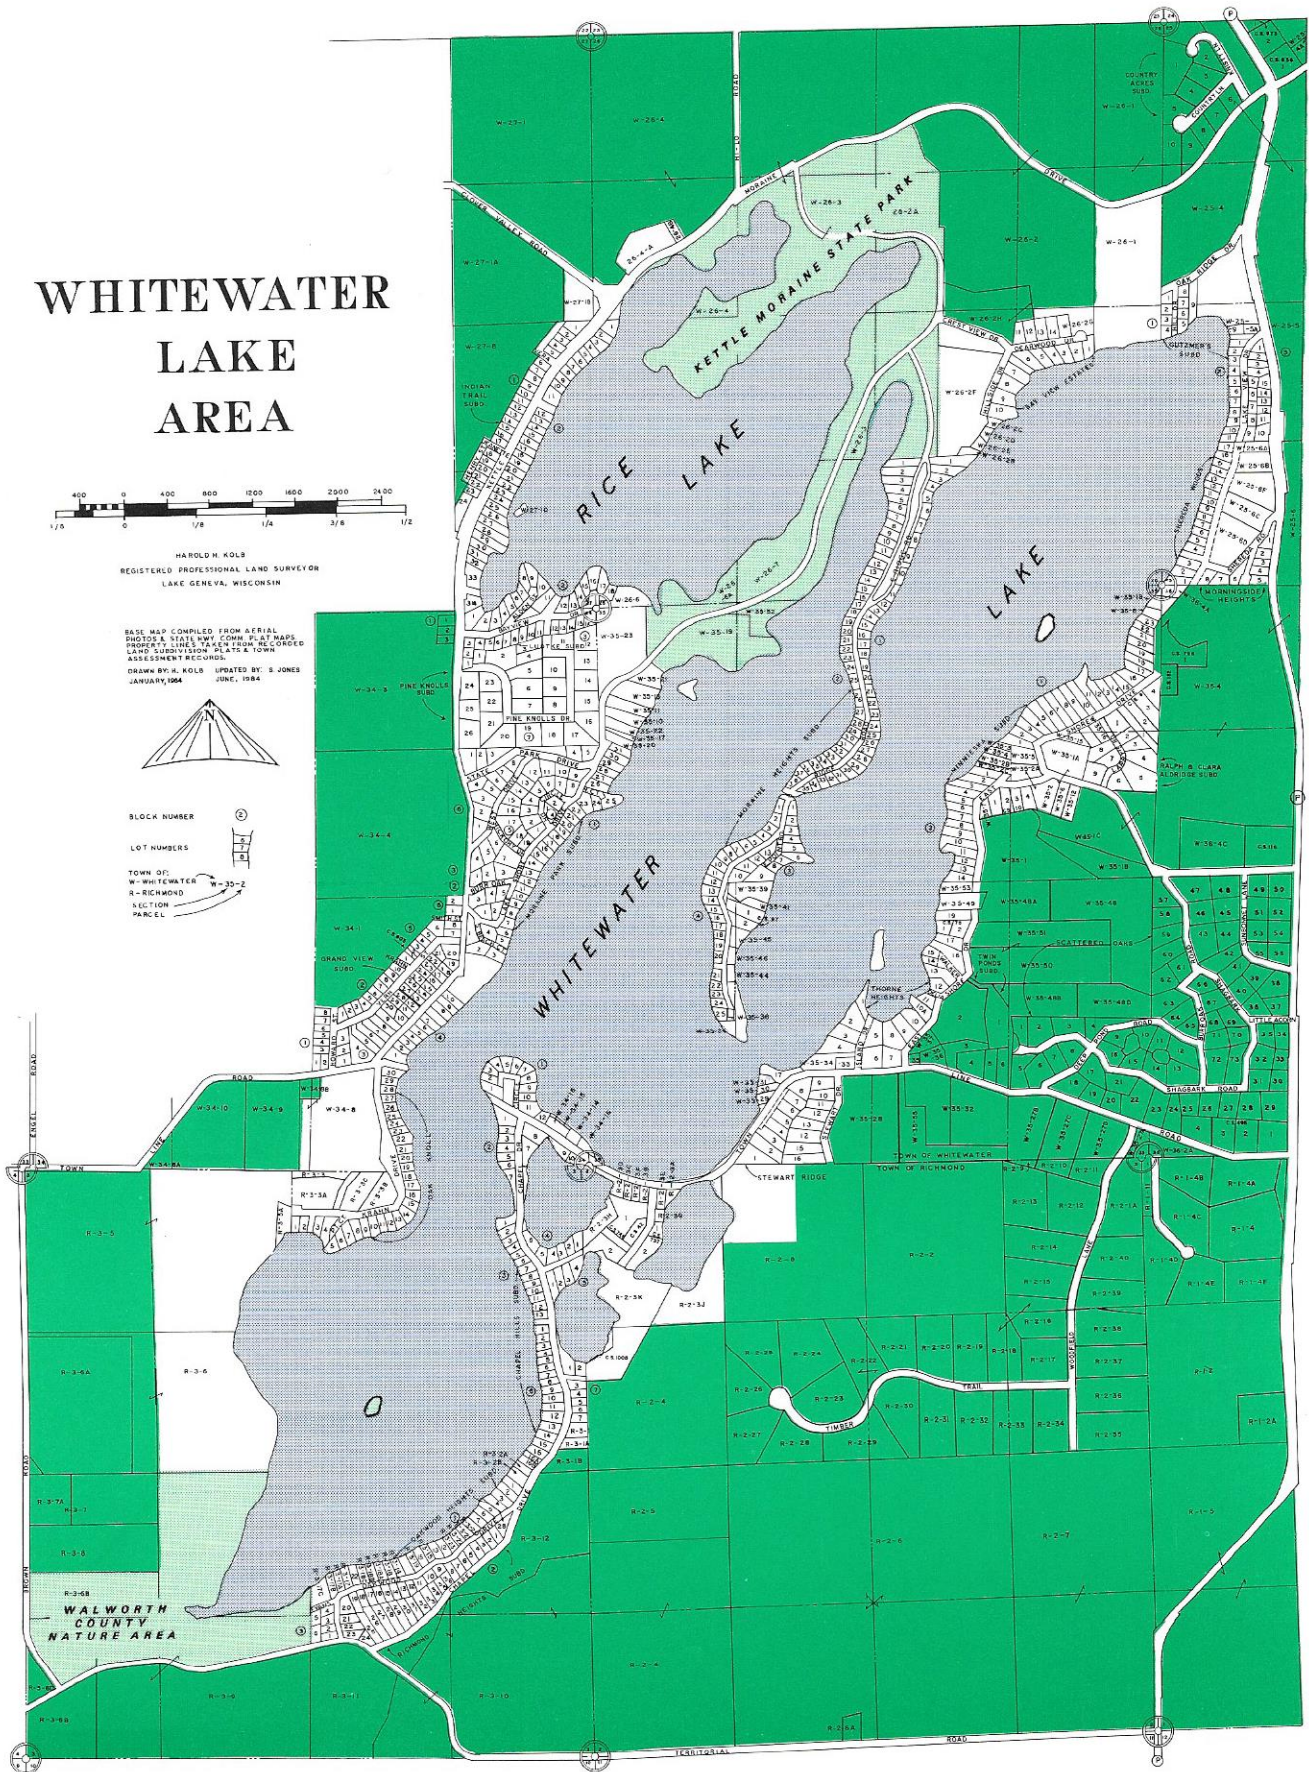

WALWORTH
COUNTY
NATURE AREA